

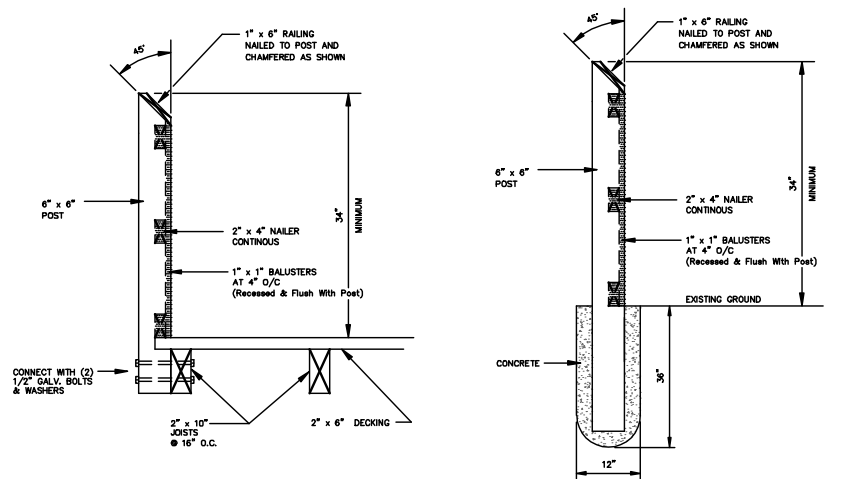


SECTION
SCALE: 1/2" = 1'

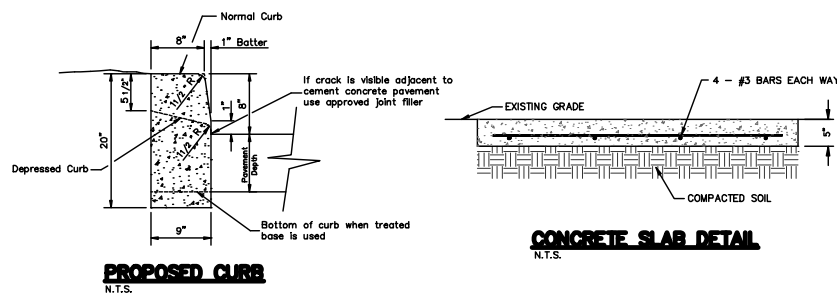

- RAIL DETAIL ON DOCK**
N.T.S.
- NOTES:
1. ALL LUMBER TO BE SALT TREATED.
 2. 1" x 1" BALUSTERS ARE TO BE CONSTRUCTED AS SHOWN. EACH ONE SHOULD BE PREDRILLED AND SCREWED INTO THE THREE RECESSED 2 x 4 NAILERS.

- RAIL DETAIL ALONG BULKHEAD**
N.T.S.
- NOTES:
1. ALL LUMBER TO BE SALT TREATED.
 2. 1" x 1" BALUSTERS ARE TO BE CONSTRUCTED AS SHOWN. EACH ONE SHOULD BE PREDRILLED AND SCREWED INTO THE THREE RECESSED 2 x 4 NAILERS.

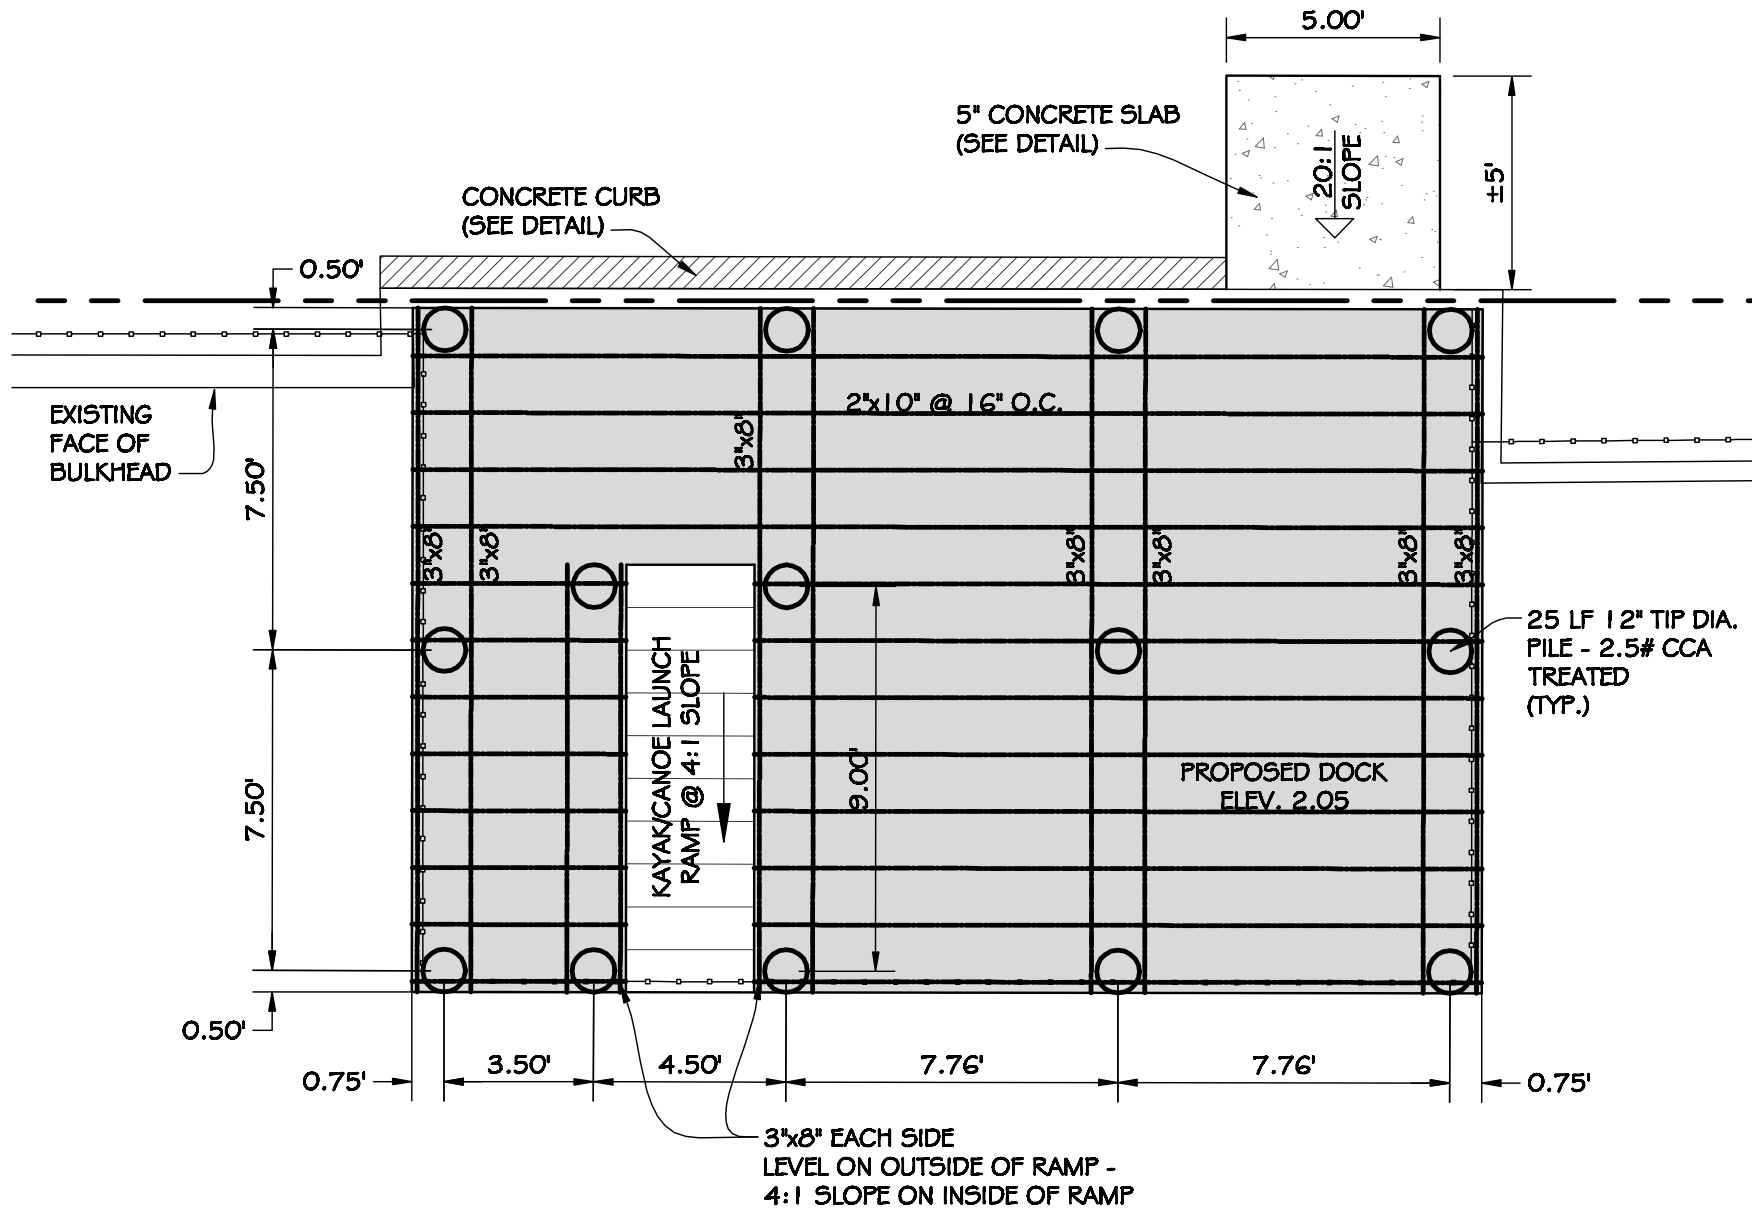

NOTE: PILES TO BE A MINIMUM 25' IN LENGTH

LAGOON
PILE PLAN
SCALE: 1/2" = 1'

Date Plotted : 2/6/2013
Soulé & Associates, P.C. expressly reserves its common law copyright and other property rights in these plans. These plans are not to be reproduced, changed or copied in any form or manner whatsoever, nor are they to be assigned to any third party without first obtaining the express written permission and consent of Soulé & Associates, P.C.

REVISIONS	Date	Issued for

PILE PLAN & DETAILS
FENWICK KAYAK LAUNCH
TOWN OF FENWICK ISLAND, 800 COASTAL HIGHWAY,
SUSSEX COUNTY, DELAWARE

Designed By
S.B.S.
Drawn By
L.V.H.
Date
FEBRUARY 2013
Job No.
12-113
Drawing File No.
12-113 per.dwg
Sheet No.